



PROJECT 1101 Mission St
South Pasadena, CA 91030

1614

superjacent
LANDSCAPE ARCHITECTURE + URBAN DESIGN
www.superjacent.com

CONSULTANTS

ISSUED FOR Entitlements Package

REVISIONS

REF PLAN

DRAWING TITLE **HARDSCAPE PLAN**

DATE 3/31/17

SCALE 1/8" = 1'-0"

DRAWING NUMBER **L2.01**

Total Trees: 36 Trees
(36 Trees in project/ one tree per unit)

Parkway Planting

No-Mow Lawn



'UC Verde' Buffalograss
Buchloe dactyloides



Lavender
Lavandula angustifolia



Whitebark Ceanothus
Ceanothus leucodermis

Raised Planter A



Lavender
Senecio serpens



Peruvian Apple Cactus
Cereus peruvianus

Raised Planter B




Lavender
Lavandula angustifolia



Torch Aloe
Aloe arborescens

Vine Planter, Screening, and Trees

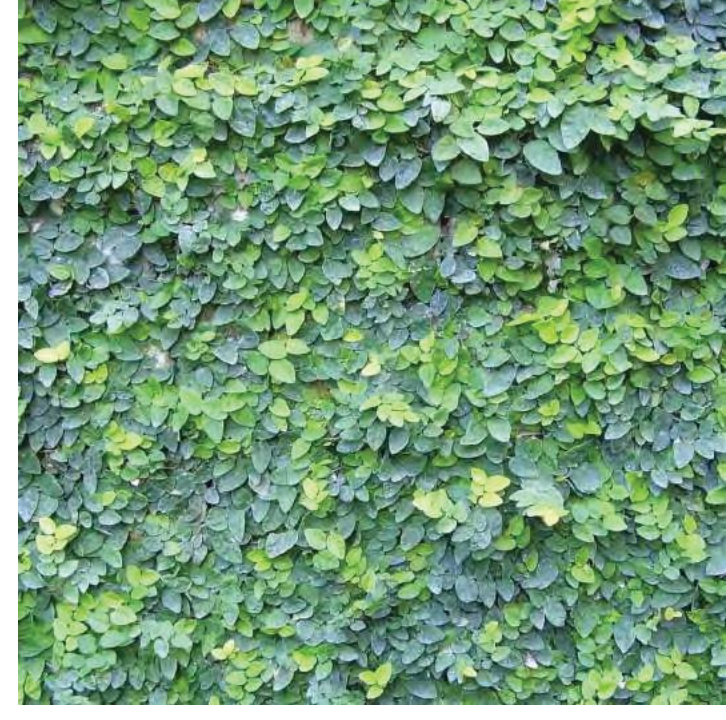

Creeping Fig
Ficus pumila



Yew Pine
Podocarpus Maki

Trees



Tree Type #1
Platanus racemosa



Tree Type #2
Olea europaea 'Swan Hill'



Tree Type #3
Citrus x tangelo 'Minneola'



Tree Type #4
Arctostaphylos manzanita



Tree Type #5
Ginkgo Biloba

Tree Type #6
Street trees species to be determined by the Urban Forestry department of South Pasadena

Sculptural Planter



Canary Island Dragon Tree
Dracena draco



Golden Barrel Cactus
Echinocactus grusonii



Parry's Agave
Agave parryi



Fox Tail Agave
Agave attenuata

Planter Pots



Elephant's Ear Kalanchoe
Kalanchoe beharensis



Octopus Agave
Agave vilmoriniana



Sharkskin Agave
Agave 'Sharkskin'



Swiss Cheese Plant
Monstera deliciosa

PROJECT 1101 Mission St
South Pasadena, CA 91030

PROJECT ID 1614

superjacent
LANDSCAPE ARCHITECTURE + URBAN DESIGN
www.superjacent.com

CONSULTANTS
ISSUED FOR
REVISIONS
KEY PLAN

Entitlements Package

DRAWING TITLE
DATE
SCALE


PLANTING PALETTE

3/31/17

NTS

DRAWING NUMBER

L8.00

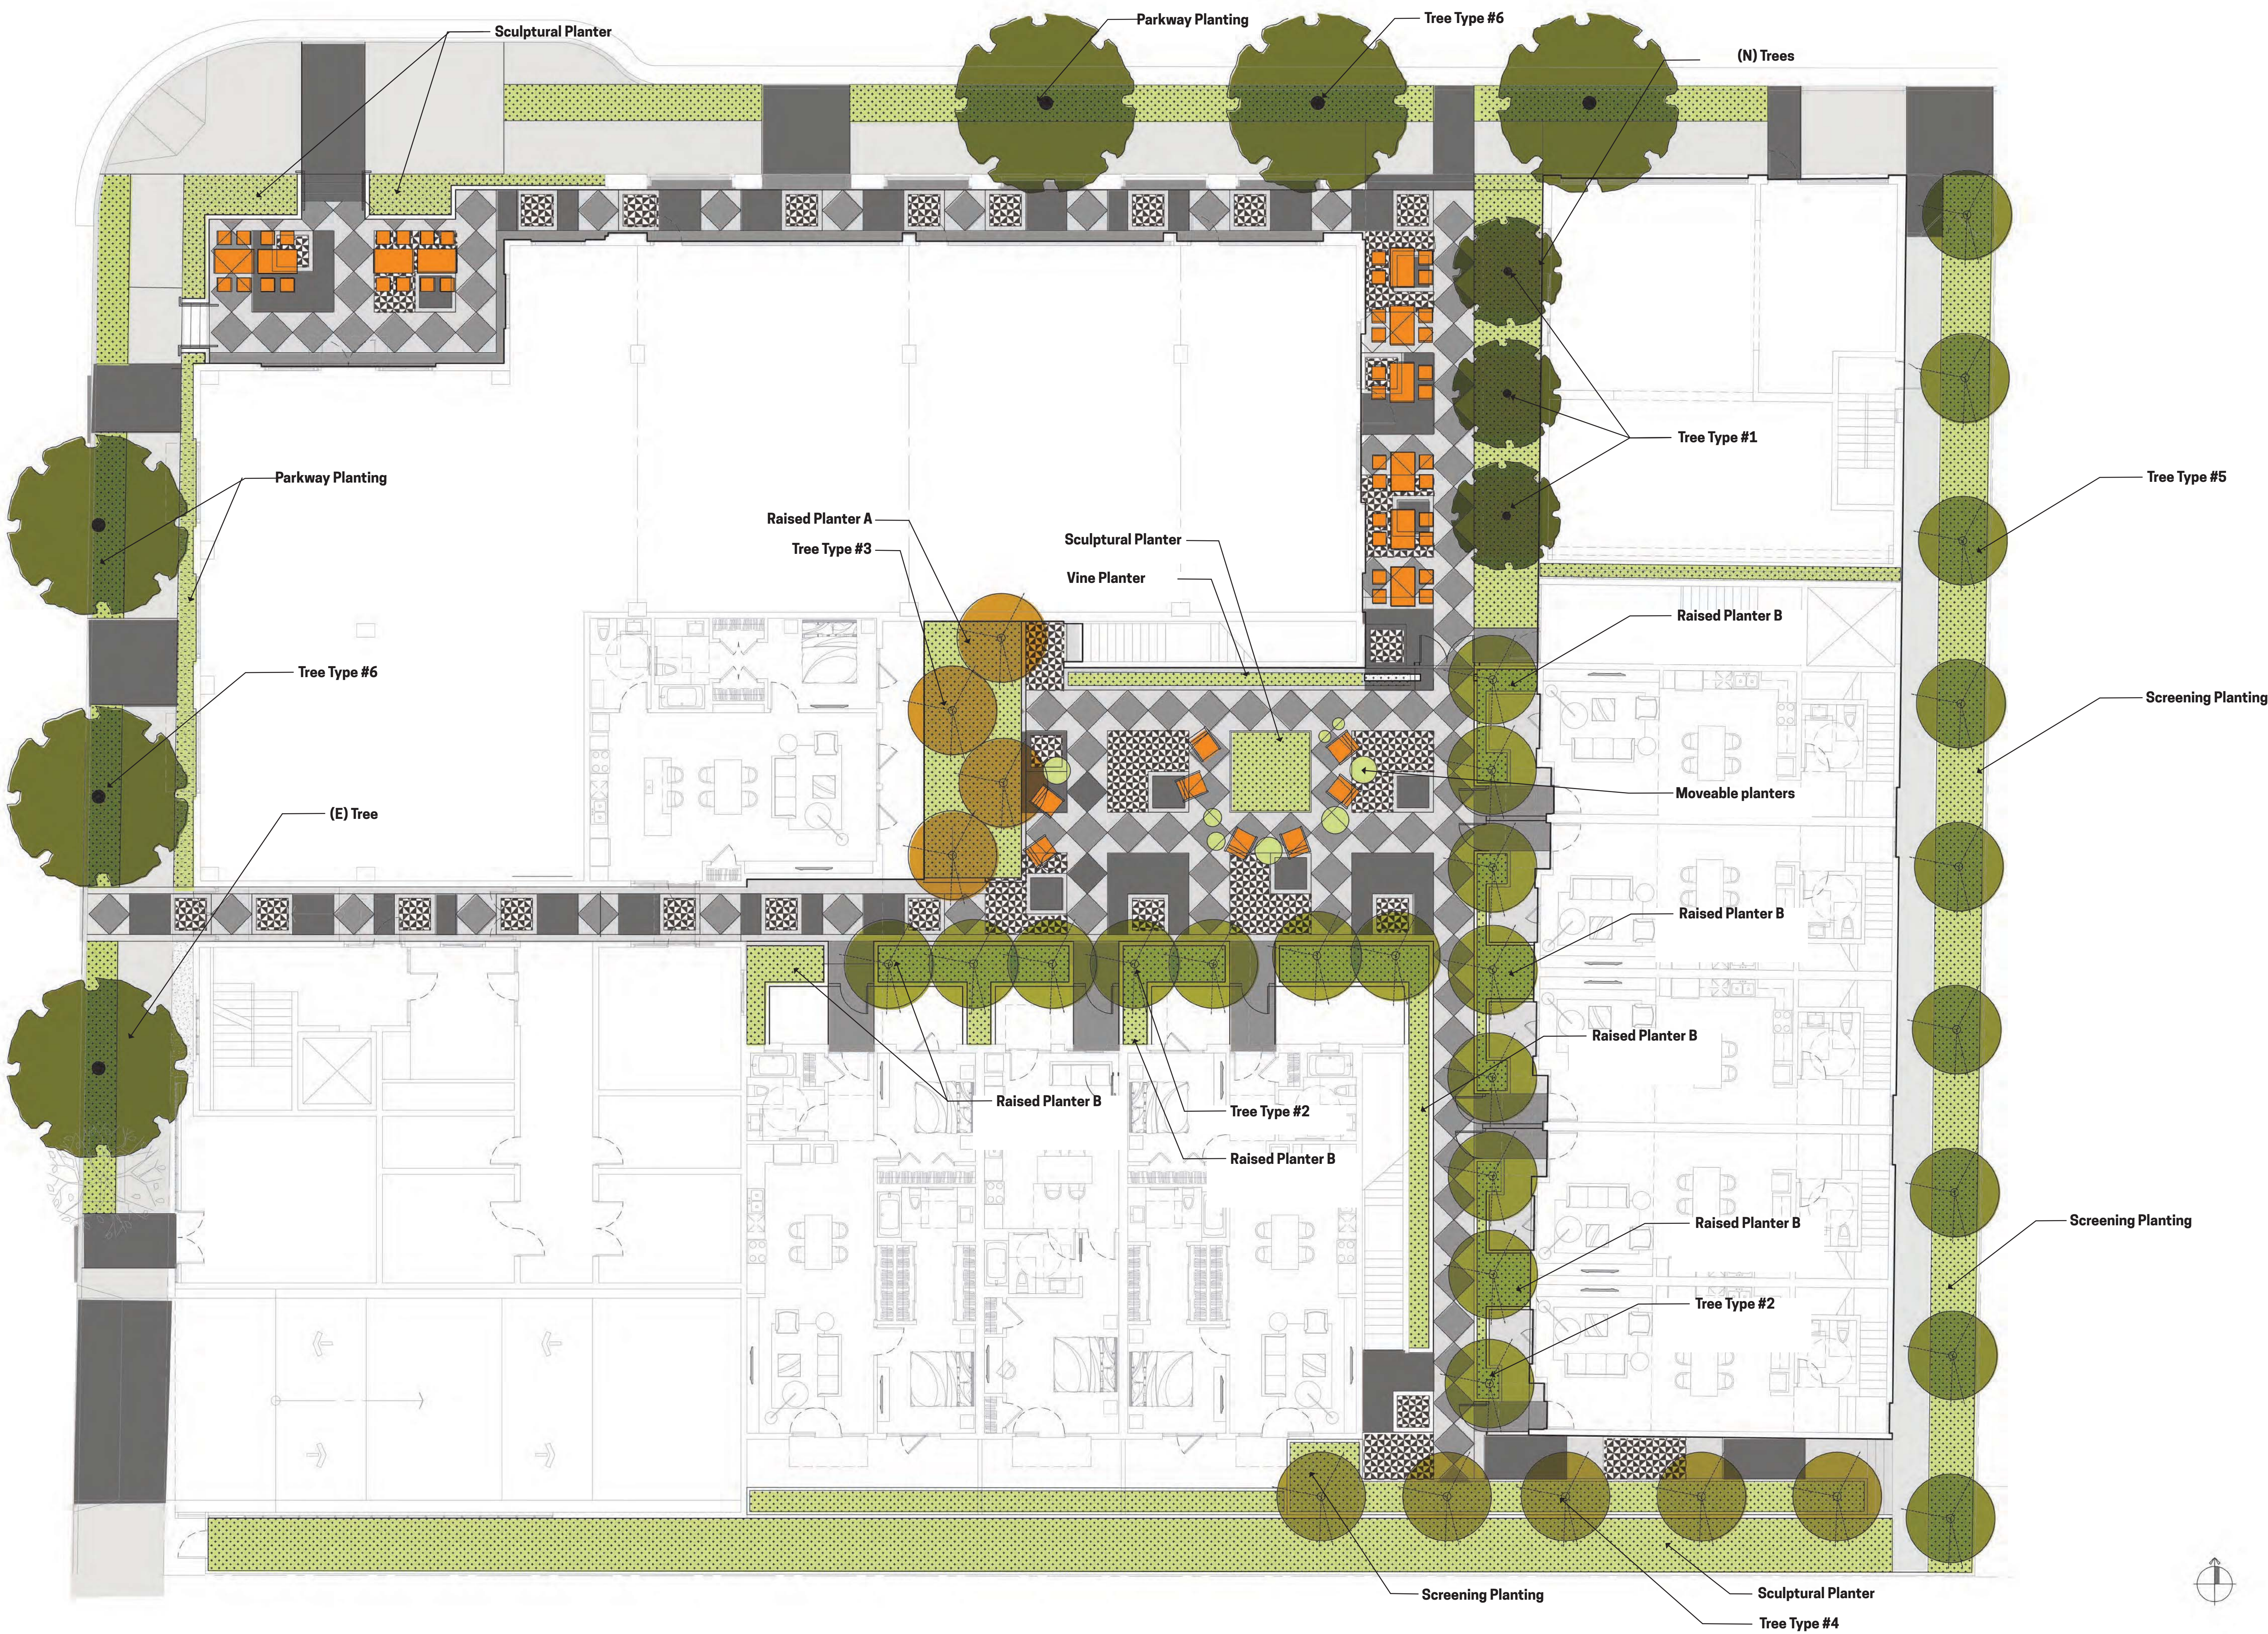

PROJECT 1101 Mission St
South Pasadena, CA 91030

PROJECT ID 1614

superjacent
LANDSCAPE ARCHITECTURE & URBAN DESIGN
www.superjacentla.com

CONSULTANTS

ISSUED FOR Entitlements Package

REVISIONS

REV PLAN

DRAWING TITLE **PLANTING ZONES**

DATE 3/31/17

SCALE 1/8" = 1'-0"

DRAWING NUMBER **L8.01**