

DESIGN INSPIRATION



PRECAST PLAY PIECES



OPEN PLAY AREA



CONCRETE PAVER PATHWAY



PARK MONUMENT SIGN



PUBLIC ART PIECE




DRINKING FOUNTAIN



BOLLARD LIGHTING



ENTRANCE PLAZA

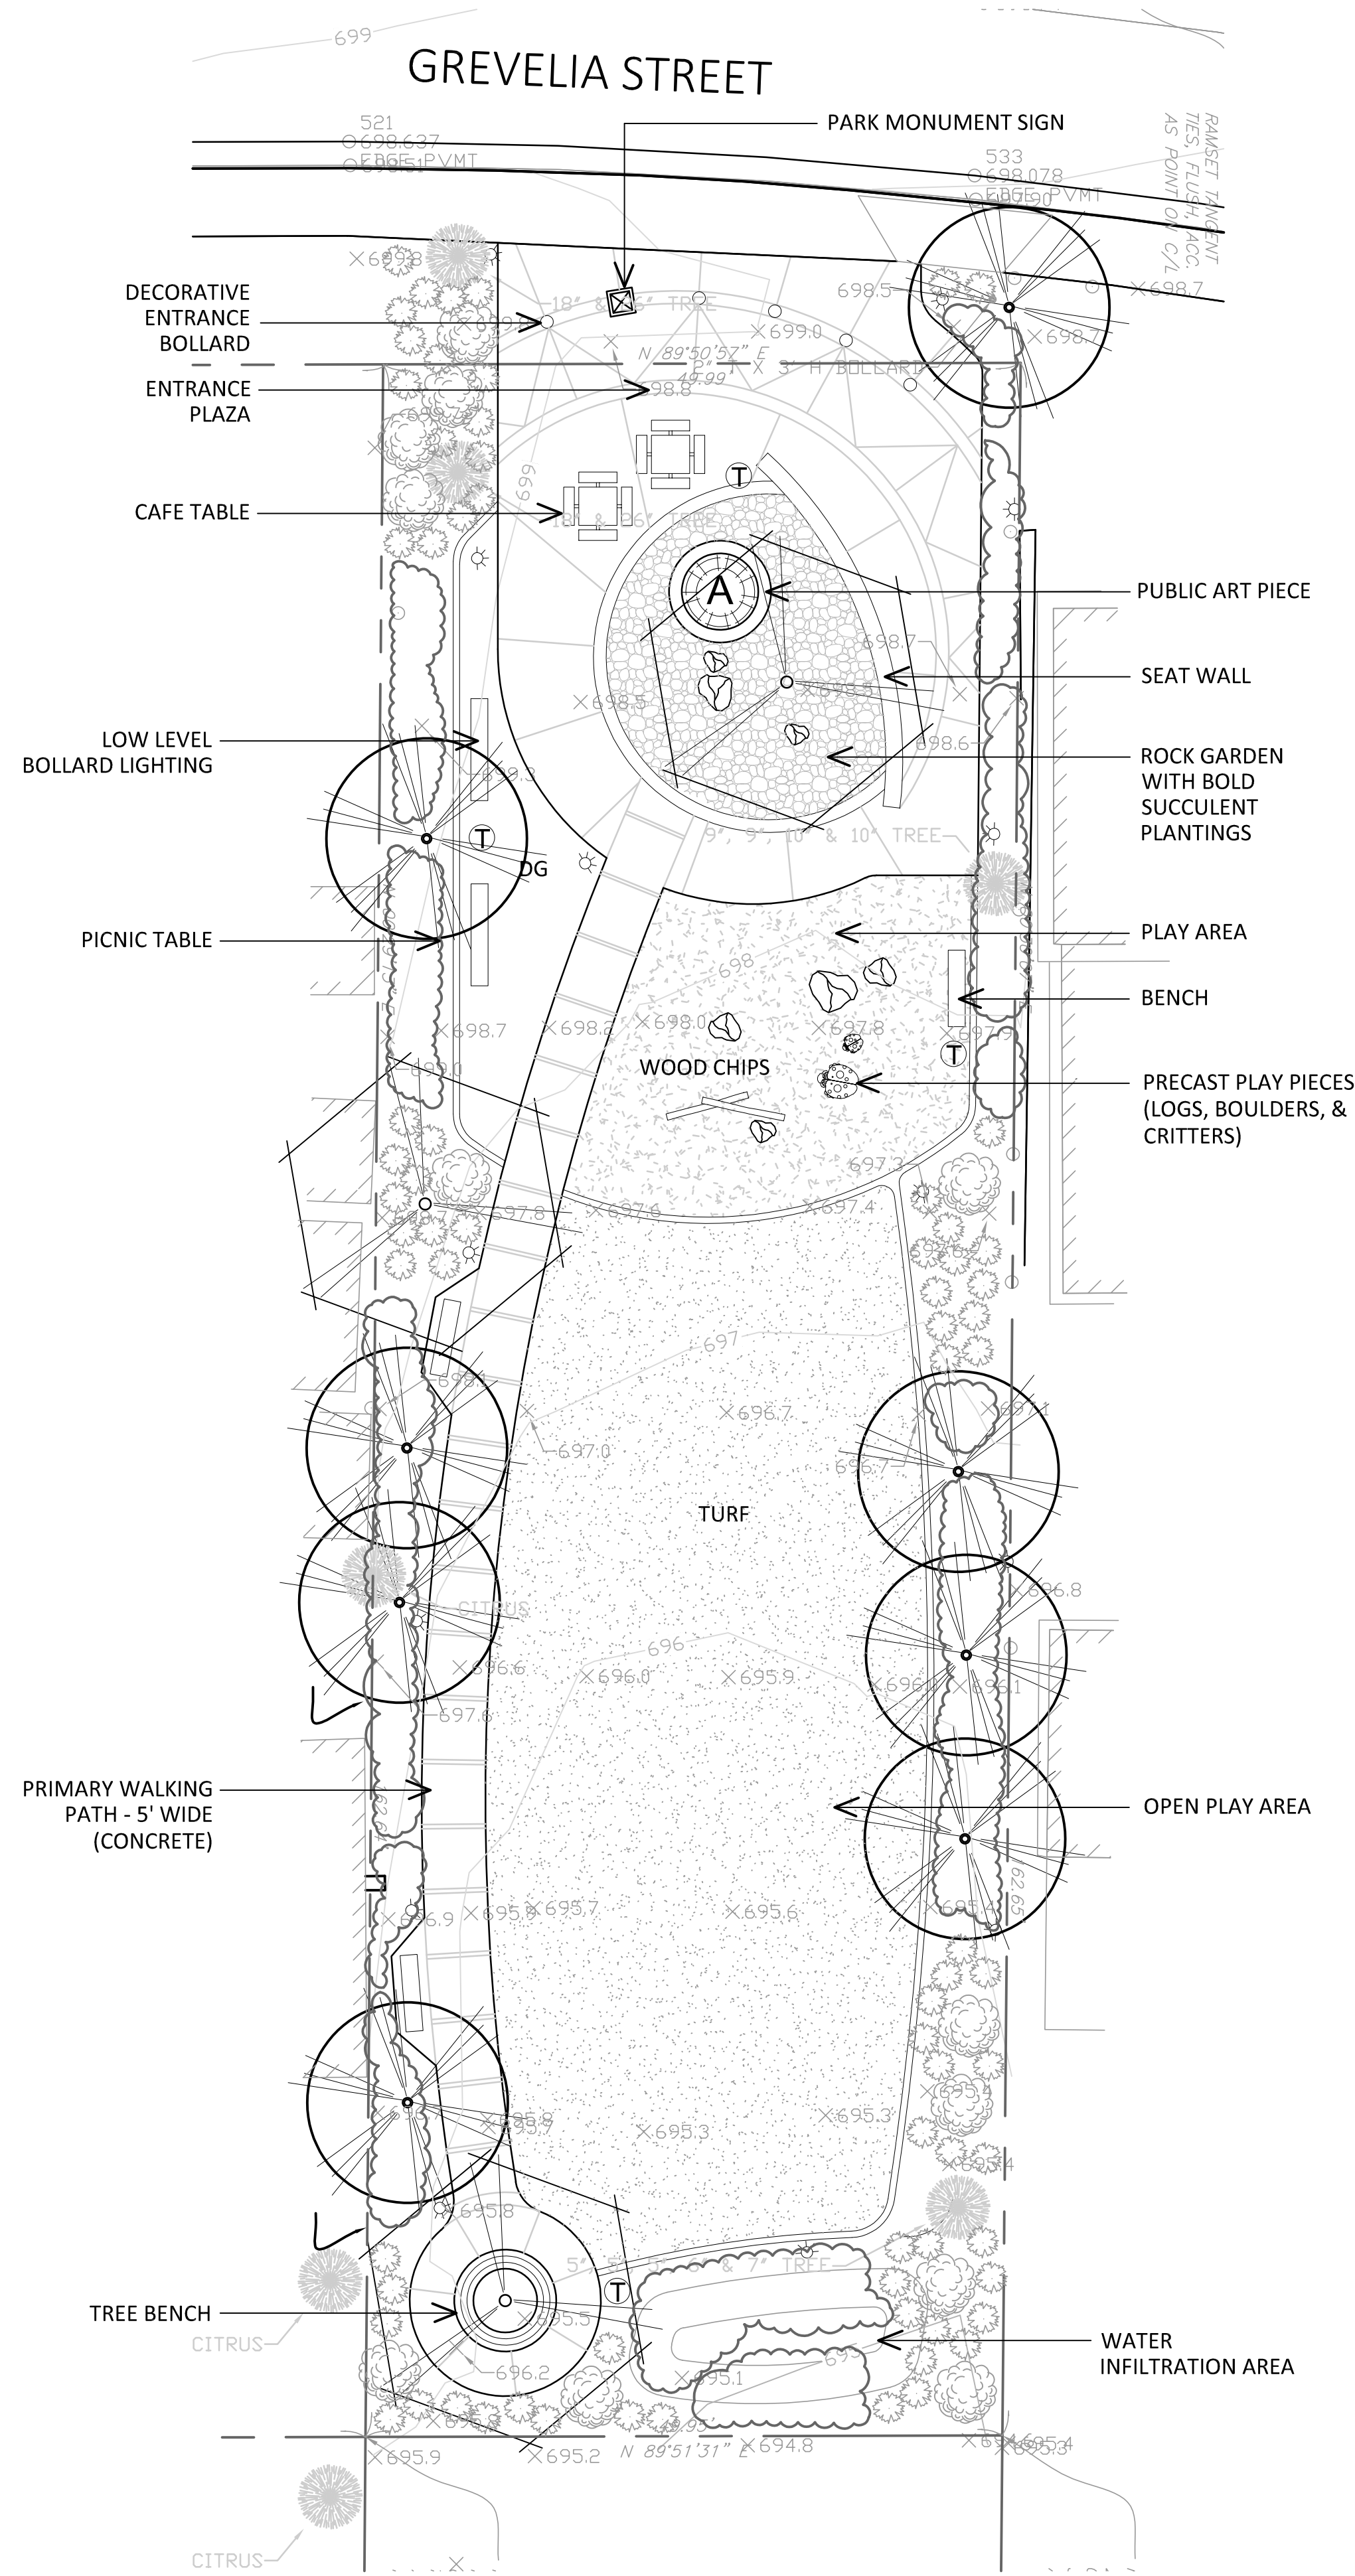

TREES



Arbutus 'Marina'
STRAWBERRY TREE



Cercis canadensis 'Forest Pansy'
FOREST PANSY REDBUD



Quercus agrifolia,
COAST LIVE OAK



Quercus suber,
CORK OAK

SHRUBS



Achillea 'Moonshine',
MOONSHINE YARROW



Arctostaphylos edmundsii 'Carmel Sur',
LITTLE SUR MANZANITA



Dodonaea viscosa 'Purpurea',
PURPLE HOPSEED BUSH



Muhlenbergia rigens,
DEER GRASS



Salvia mellifera,
BLACK SAGE



Teucrium x lucidrys 'Prostratum',
WALL GERMANDER

CONCEPT PLAN
GREVELIA STREET PARK
CITY OF SOUTH PASADENA